

**Shillong Smart City Limited
Shillong, Meghalaya**

**Bidding Document
for
Retrofitting and Upgradation of 3 Multi-
level Parking at various locations in
Shillong, East Khasi Hills District,
Meghalaya
under Smart Cities Mission**

Section 6: Drawings


Tender No.: SSCL/Tender/2020-21/MEG-SHI-025

Office of the Shillong Smart City Limited


House No. C/B-037, Top Floor,
Centre Nongrim Hills, Near JJ Cables, Shillong,
East Khasi Hills District, Meghalaya – 793003

Location of 3 (Three) Multi-Level Parking in Shillong

Bidding Document for Retrofitting and Upgradation of 3 Multi-level Parking at various locations in Shillong, East Khasi Hills District, Meghalaya under Smart Cities Mission

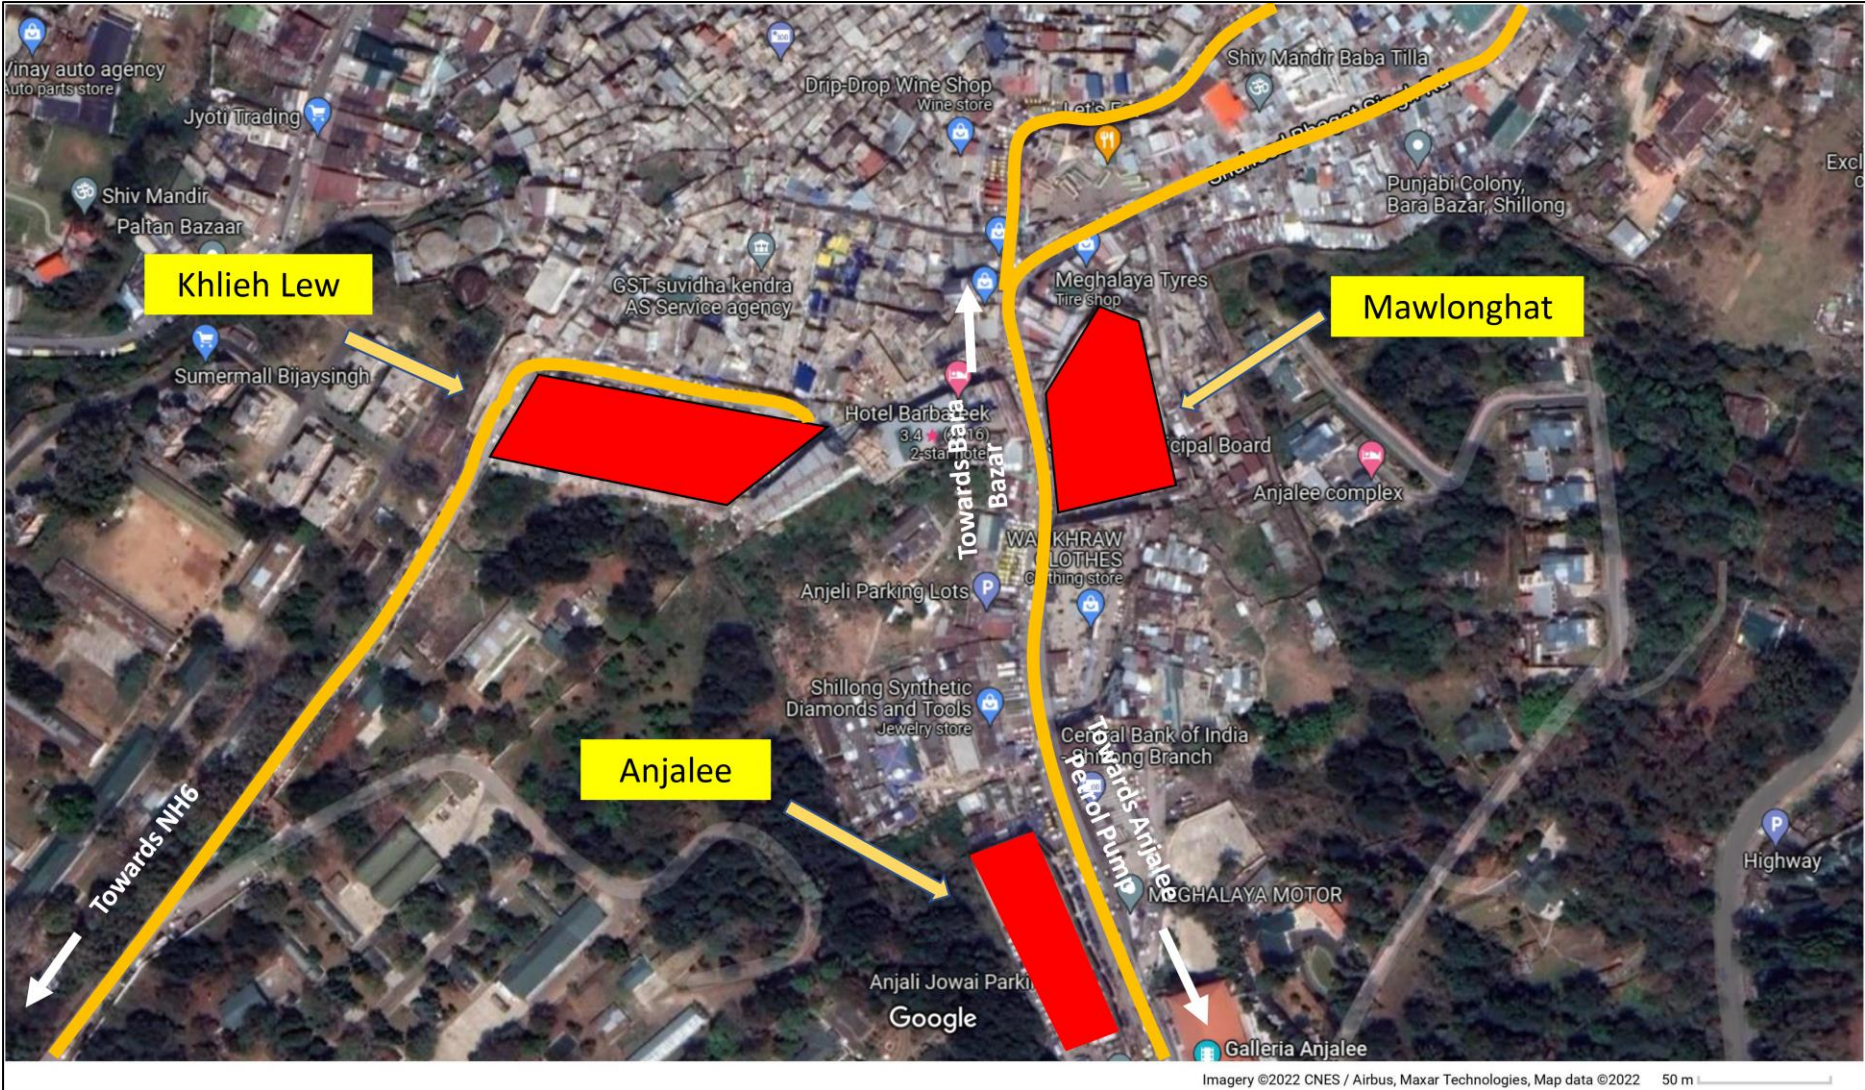

Drawings
for
Khlieh Iew MLP, Shillong

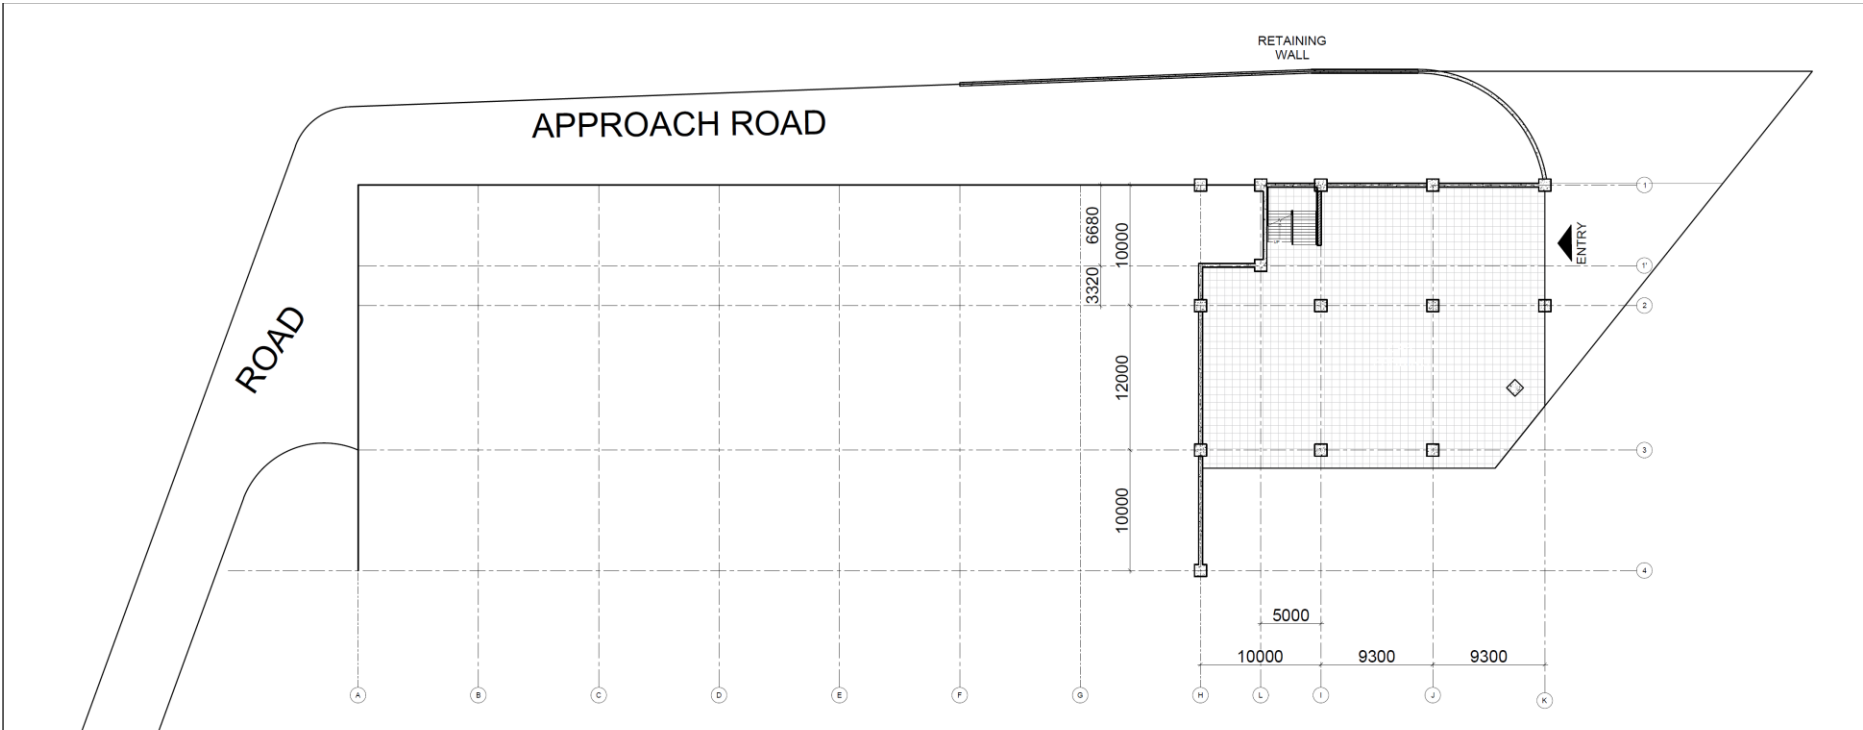


LAYOUT PLAN OF PARKING AT LEVEL 83
No. of Parking: 20 LMV

DRAWING TITLE: LAYOUT PLAN OF KHLIEHIEW PARKING


**FOR TENDER
PURPOSE ONLY**



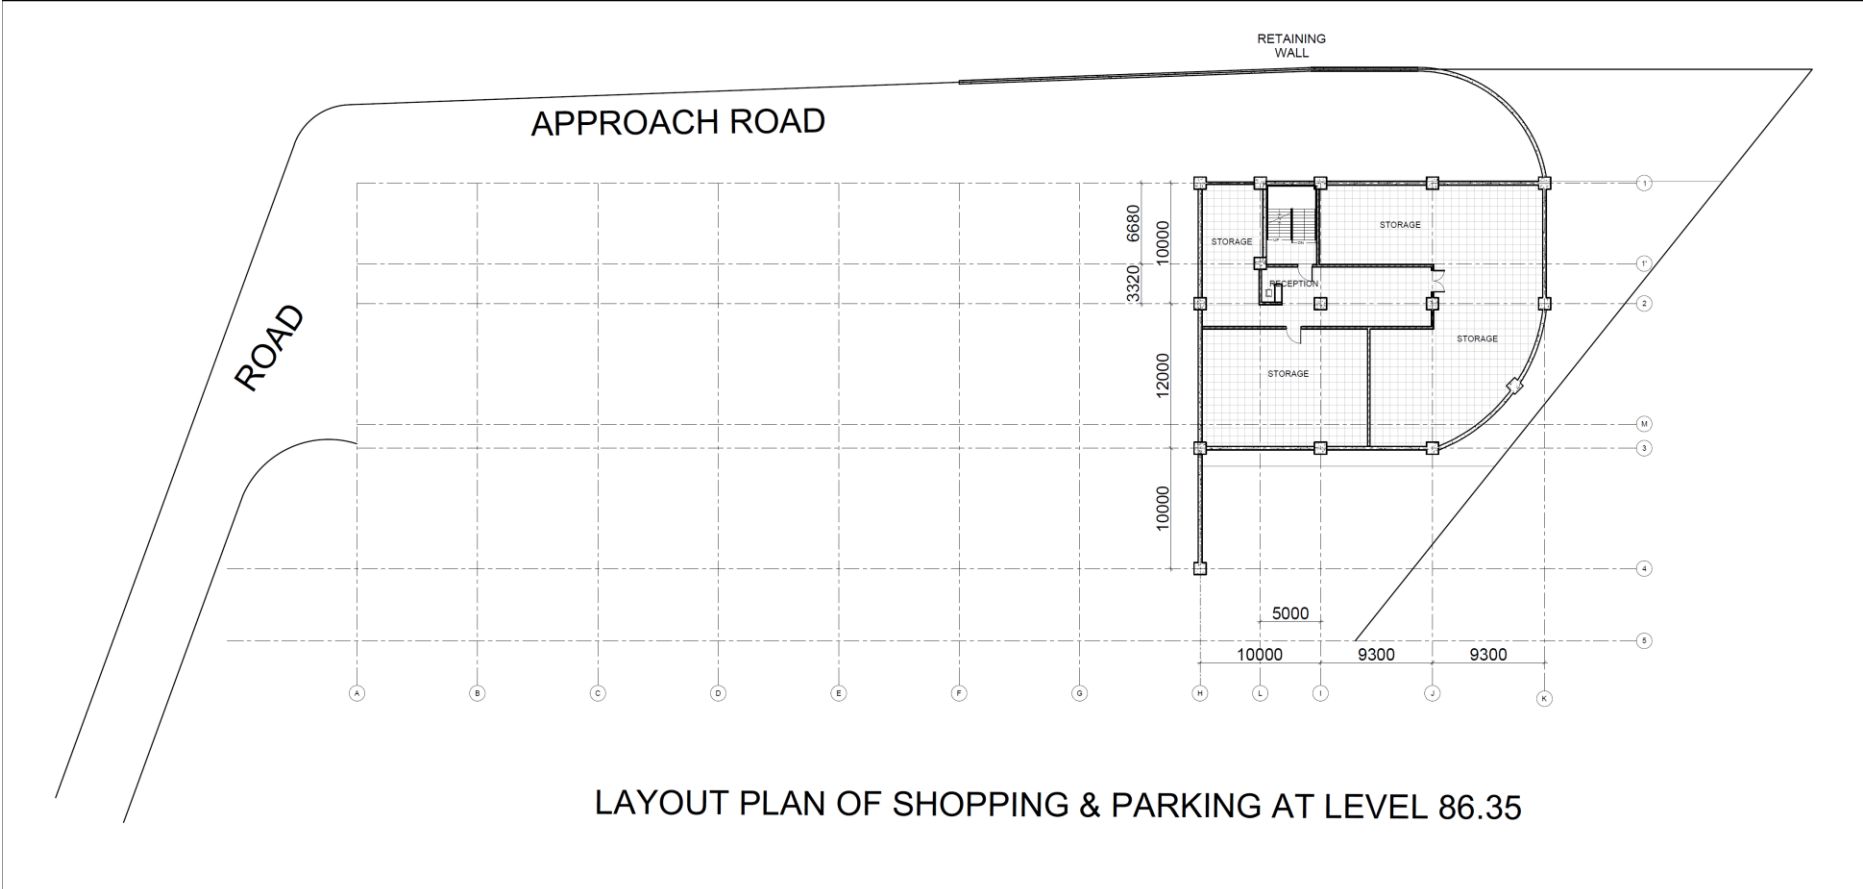

LAYOUT PLAN OF SHOPPING & PARKING AT LEVEL 86.35

| | | |
|---|---------------------------------------|---|
| <p>DRAWING TITLE: LAYOUT PLAN OF KHLIEHIEW PARKING</p> | <p>FOR TENDER PURPOSE ONLY</p> |  |
|---|---------------------------------------|---|

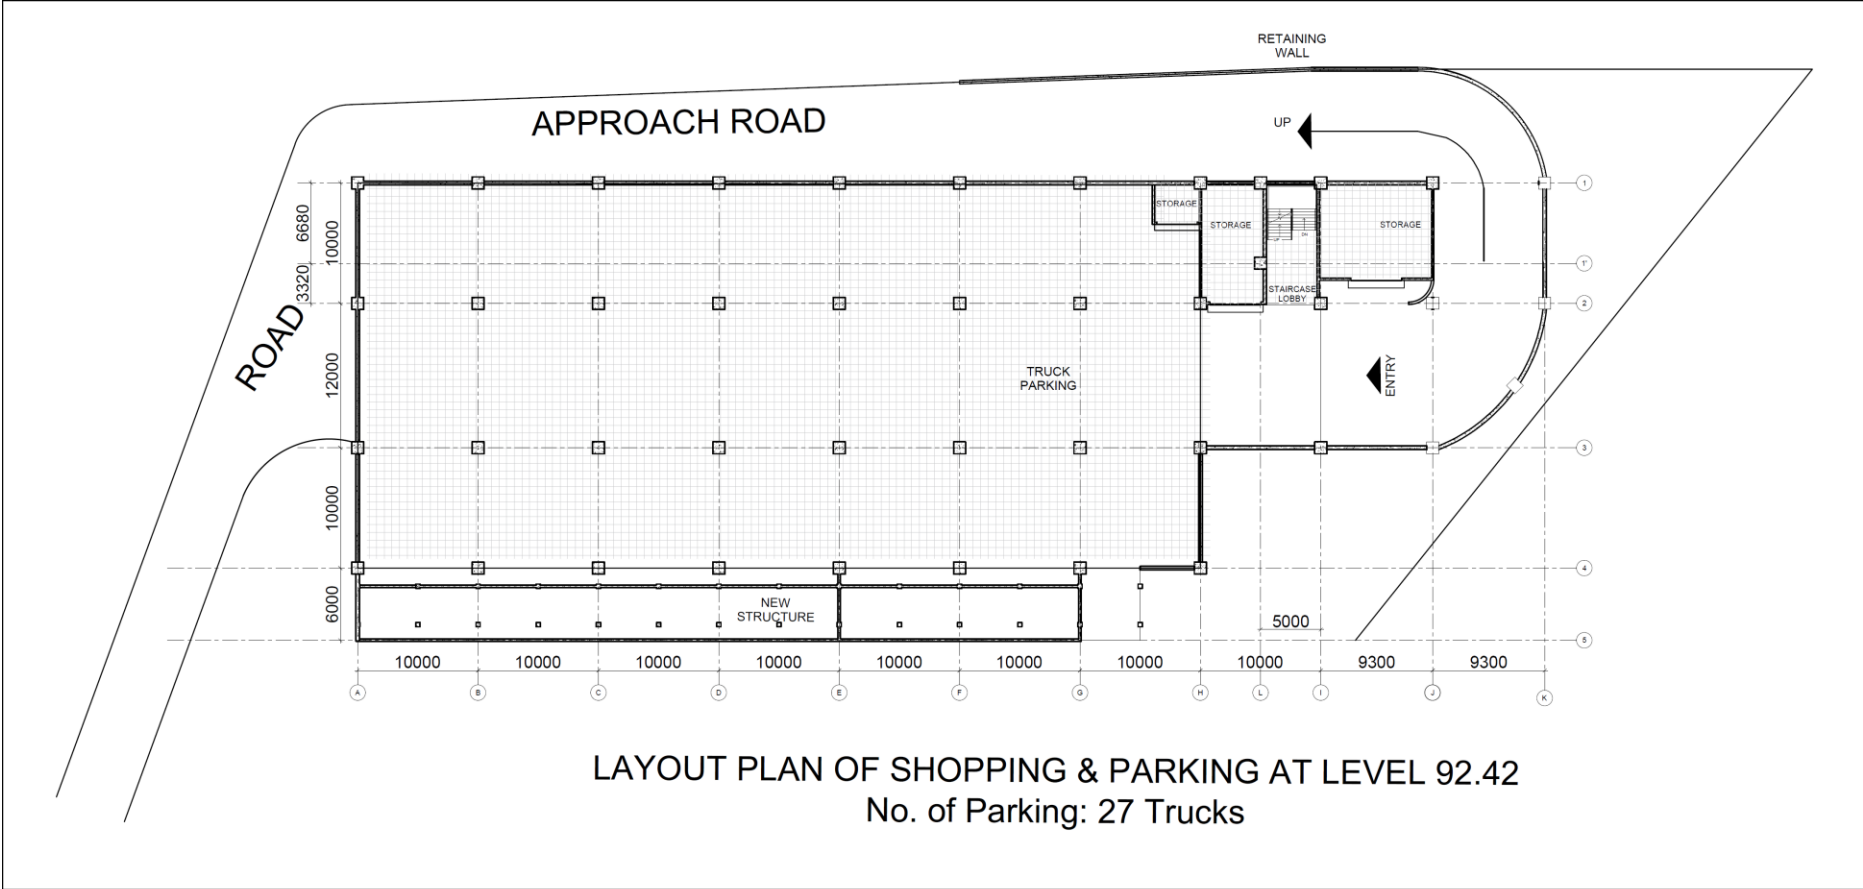

DRAWING TITLE: LAYOUT PLAN OF KHLIEHIEW PARKING

FOR TENDER PURPOSE ONLY






DRAWING TITLE: LAYOUT PLAN OF KHLIEHIEW PARKING

FOR TENDER PURPOSE ONLY




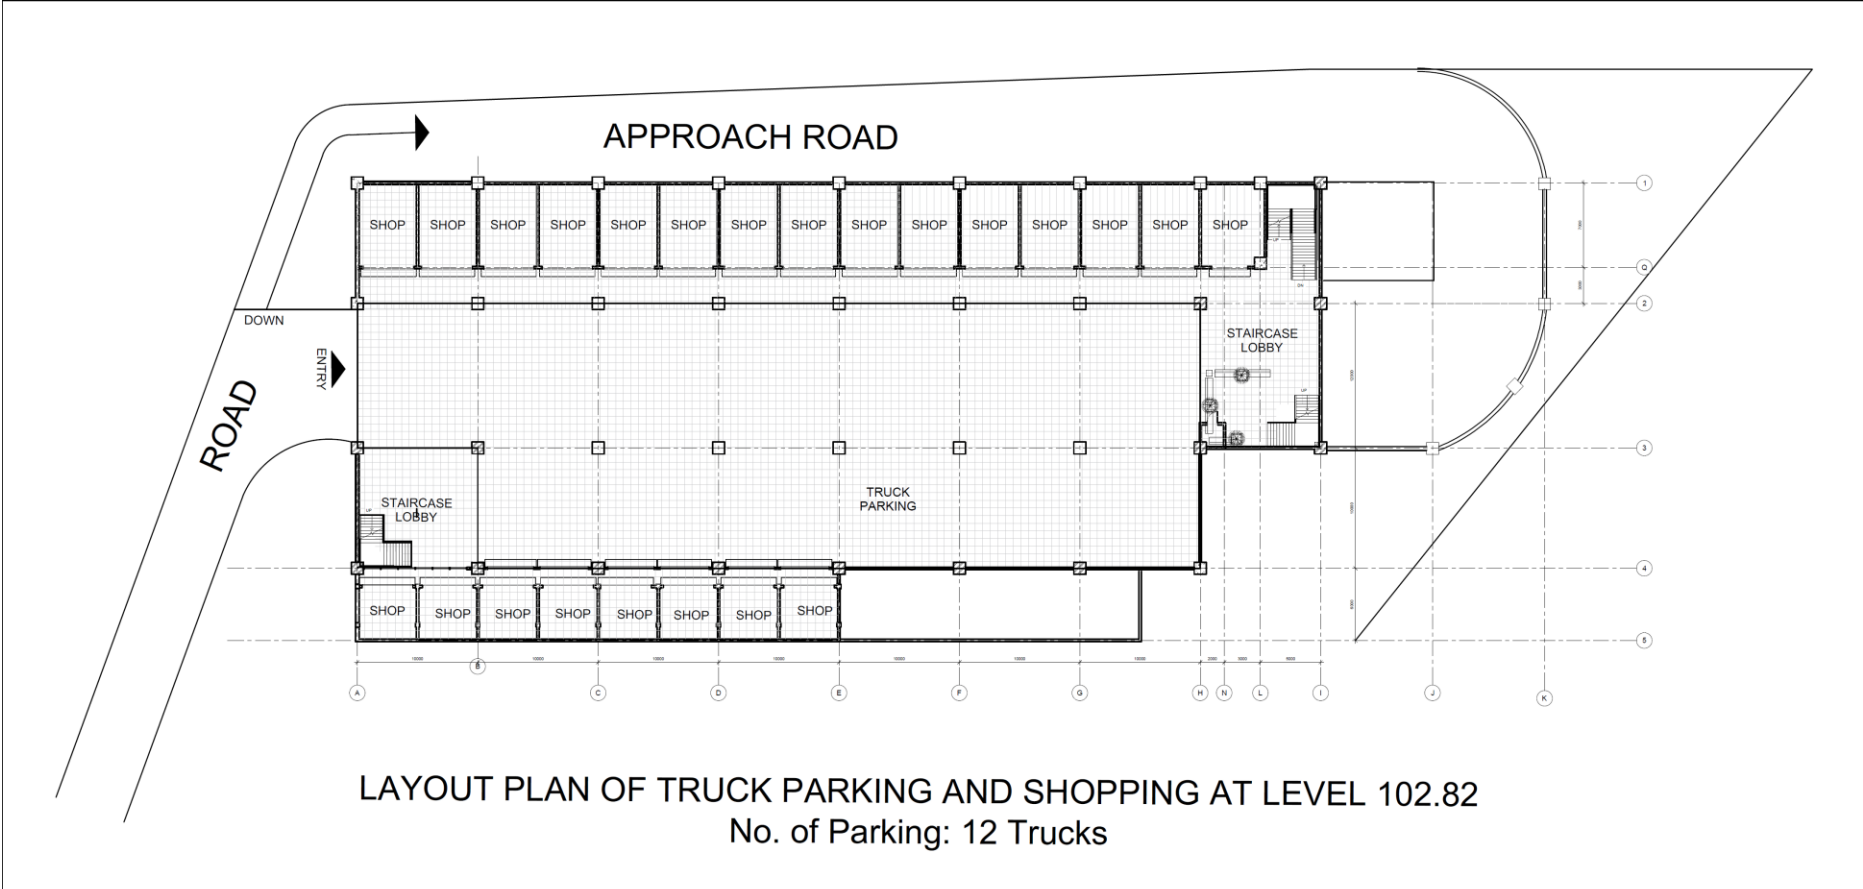

**DRAWING TITLE: LAYOUT PLAN OF KHLIEHIW PARKING
(Proposed for New Construction)**

**FOR TENDER
PURPOSE ONLY**




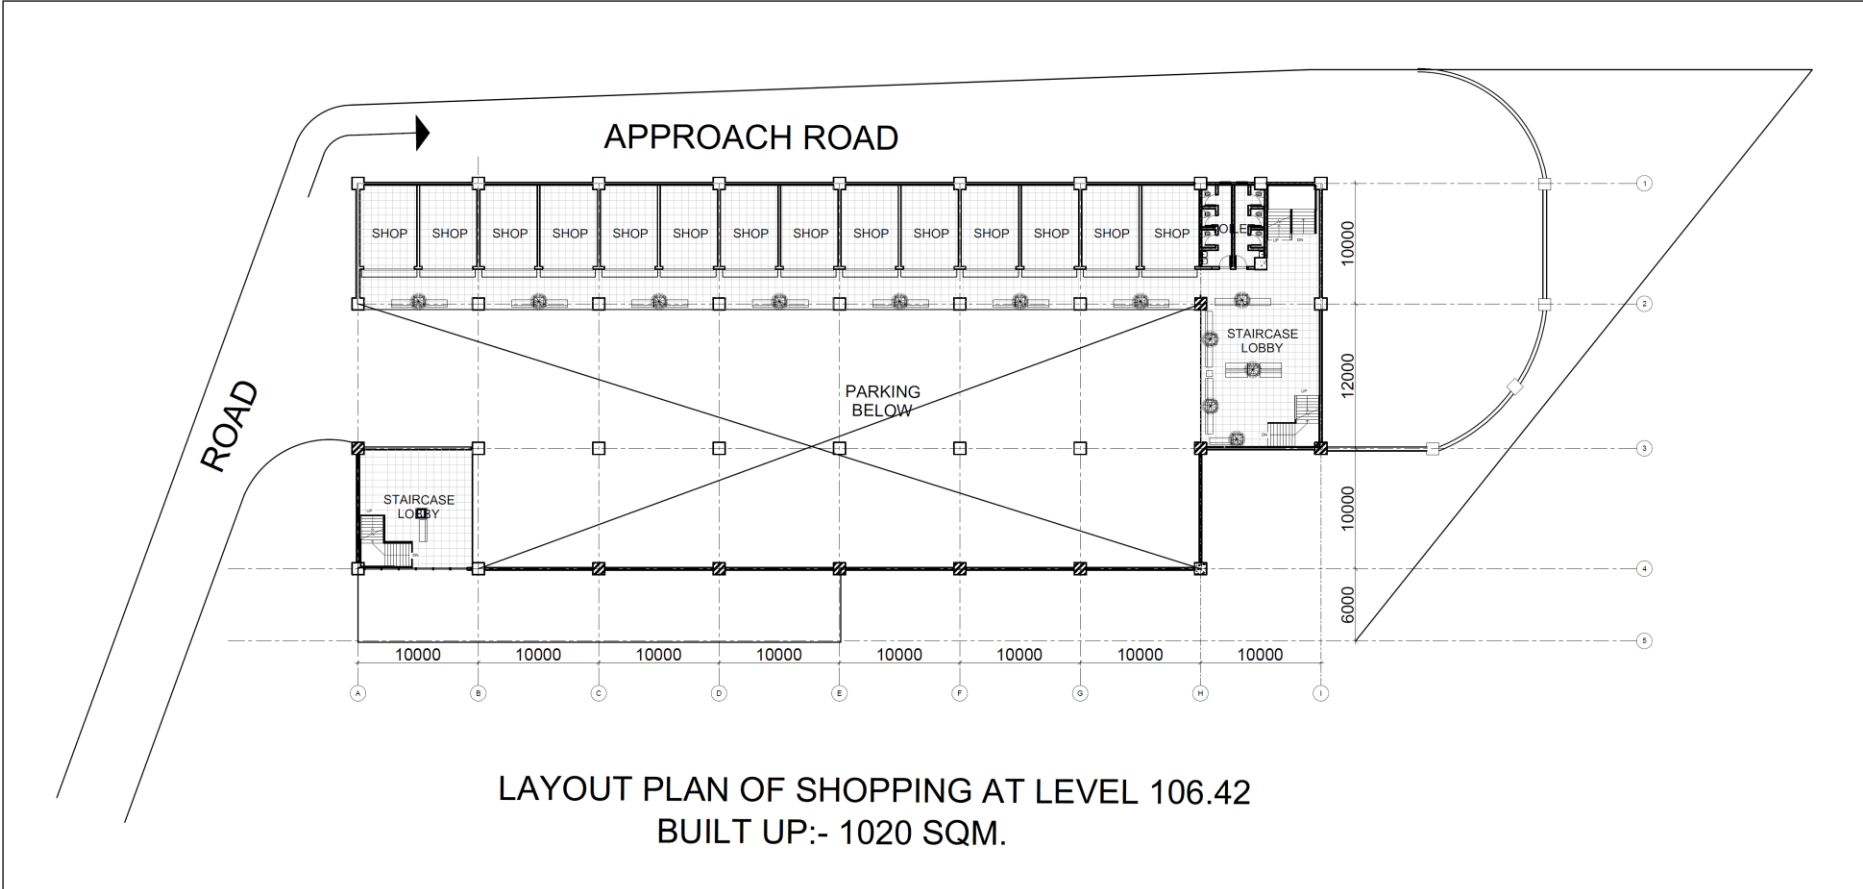

DRAWING TITLE: LAYOUT PLAN OF KHLIEHIEW PARKING
(Proposed for New Construction)

FOR TENDER
PURPOSE ONLY




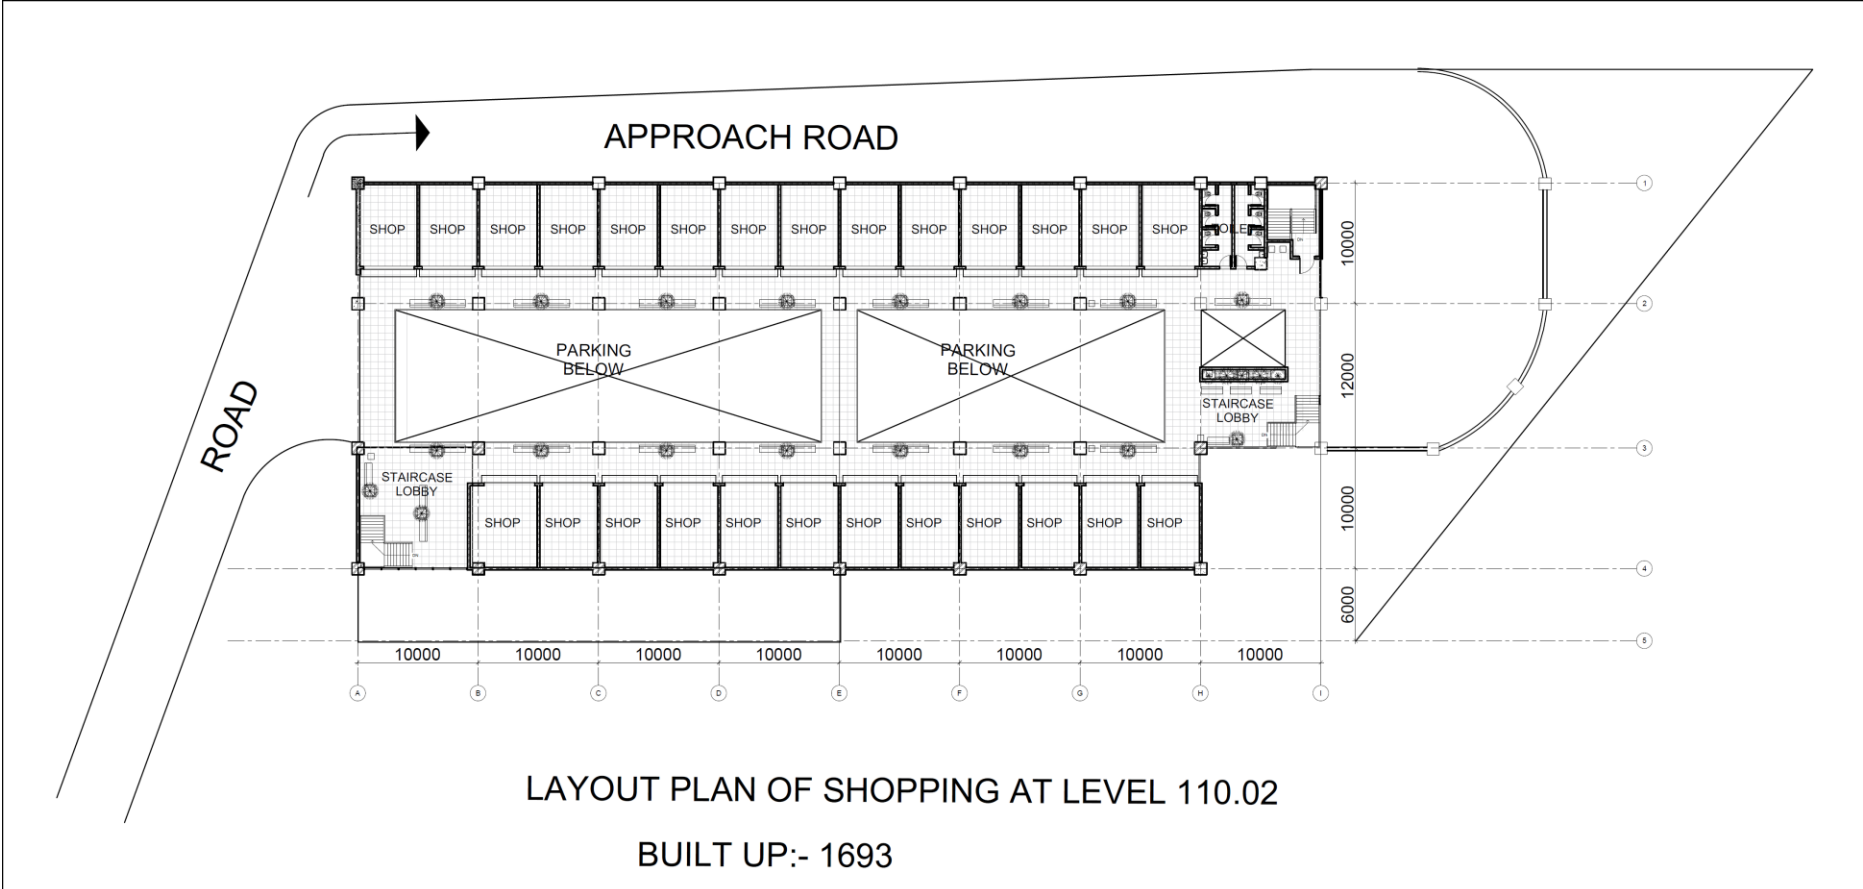

**DRAWING TITLE: LAYOUT PLAN OF KHLIEHIW PARKING
 (Proposed for New Construction)**

**FOR TENDER
 PURPOSE ONLY**



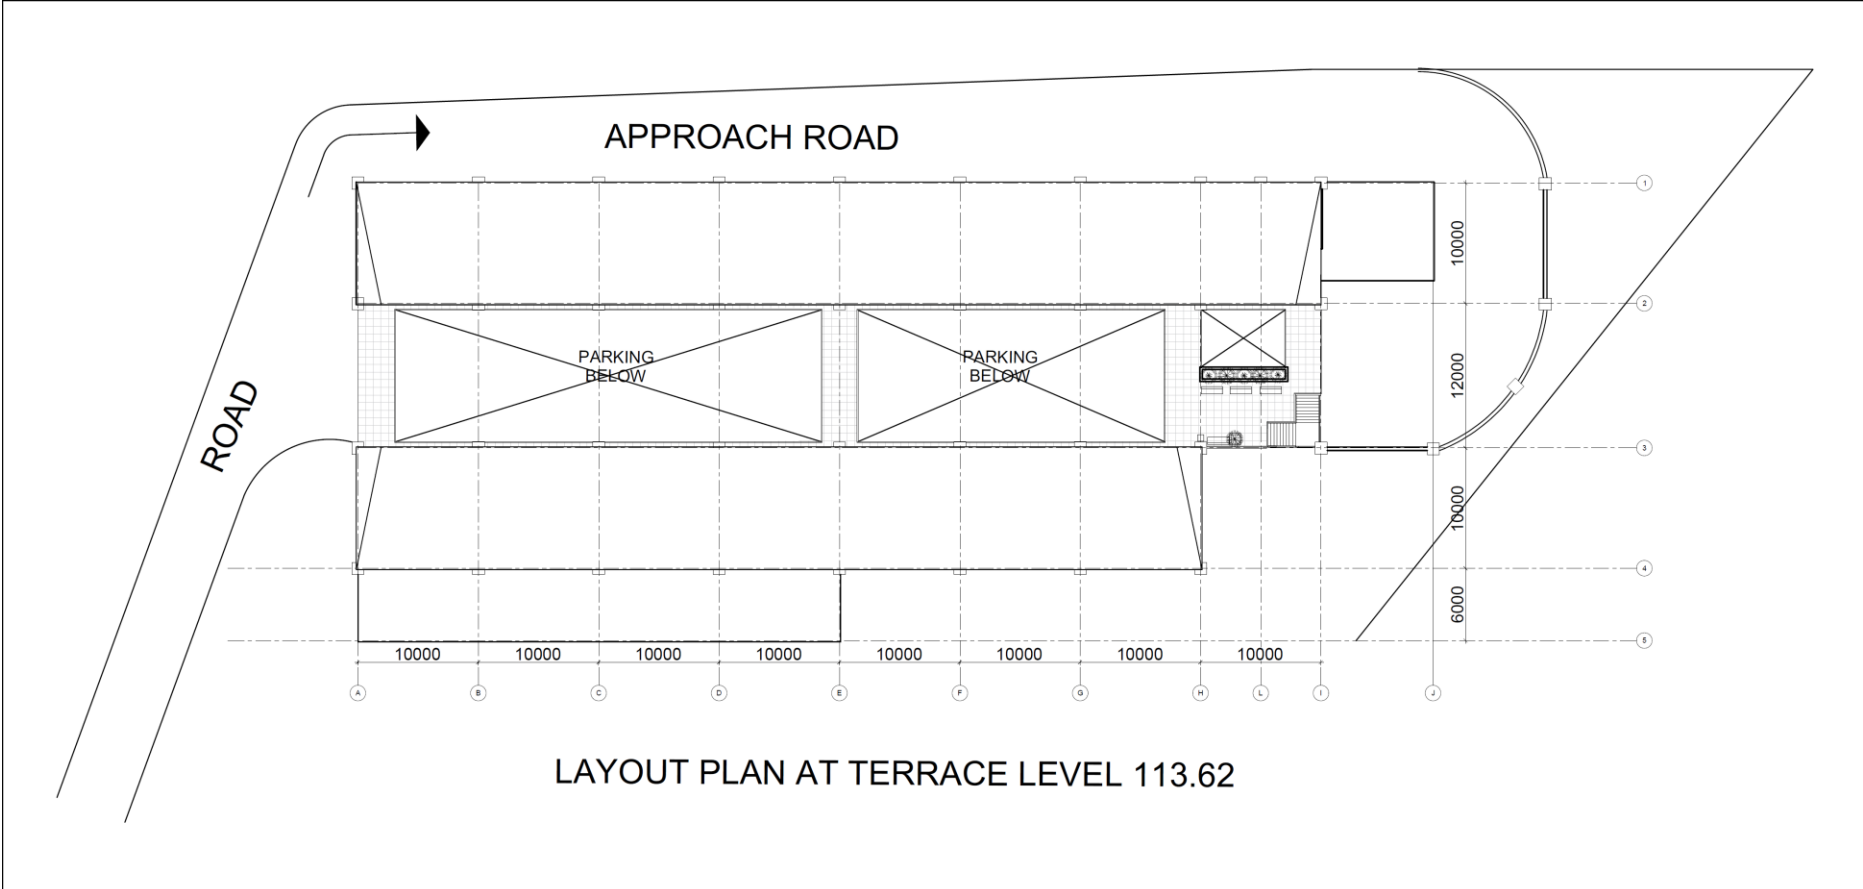


LAYOUT PLAN AT TERRACE LEVEL 113.62

**DRAWING TITLE: LAYOUT PLAN OF KHLIEHIEW PARKING
(Proposed for New Construction)**

**FOR TENDER
PURPOSE ONLY**



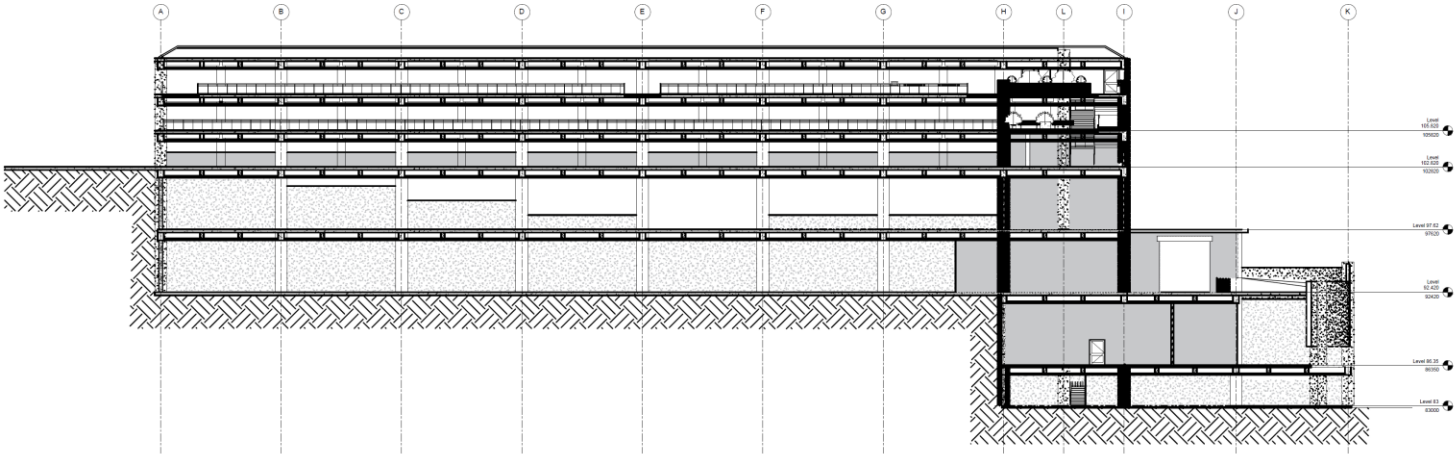


SCHEMATIC SECTION

DRAWING TITLE: LAYOUT PLAN OF KHLIEHIEW PARKING

**FOR TENDER
PURPOSE ONLY**



**Drawings
for
Mowlonghat MLP, Shillong**

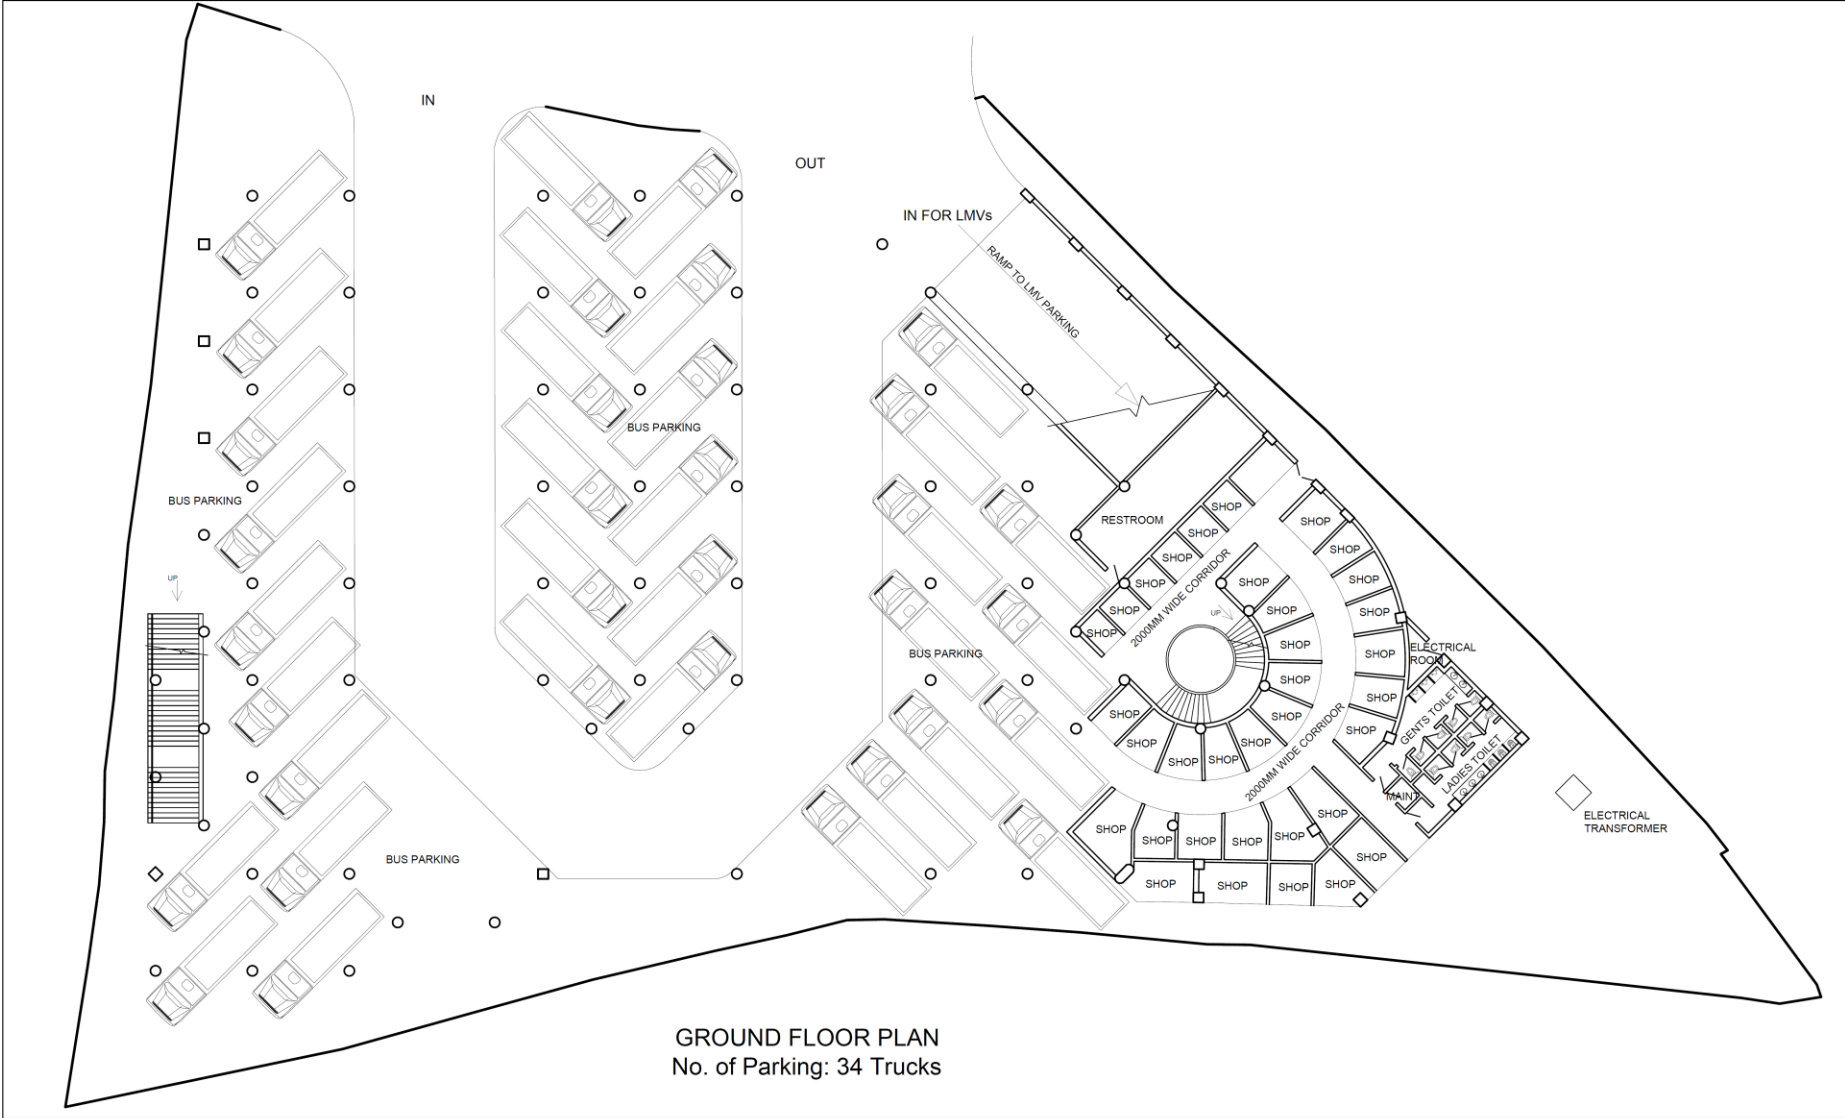


GROUND FLOOR PLAN
No. of Parking: 34 Trucks

DRAWING TITLE: LAYOUT PLAN OF MAWLONG HAT PARKING

FOR TENDER PURPOSE ONLY



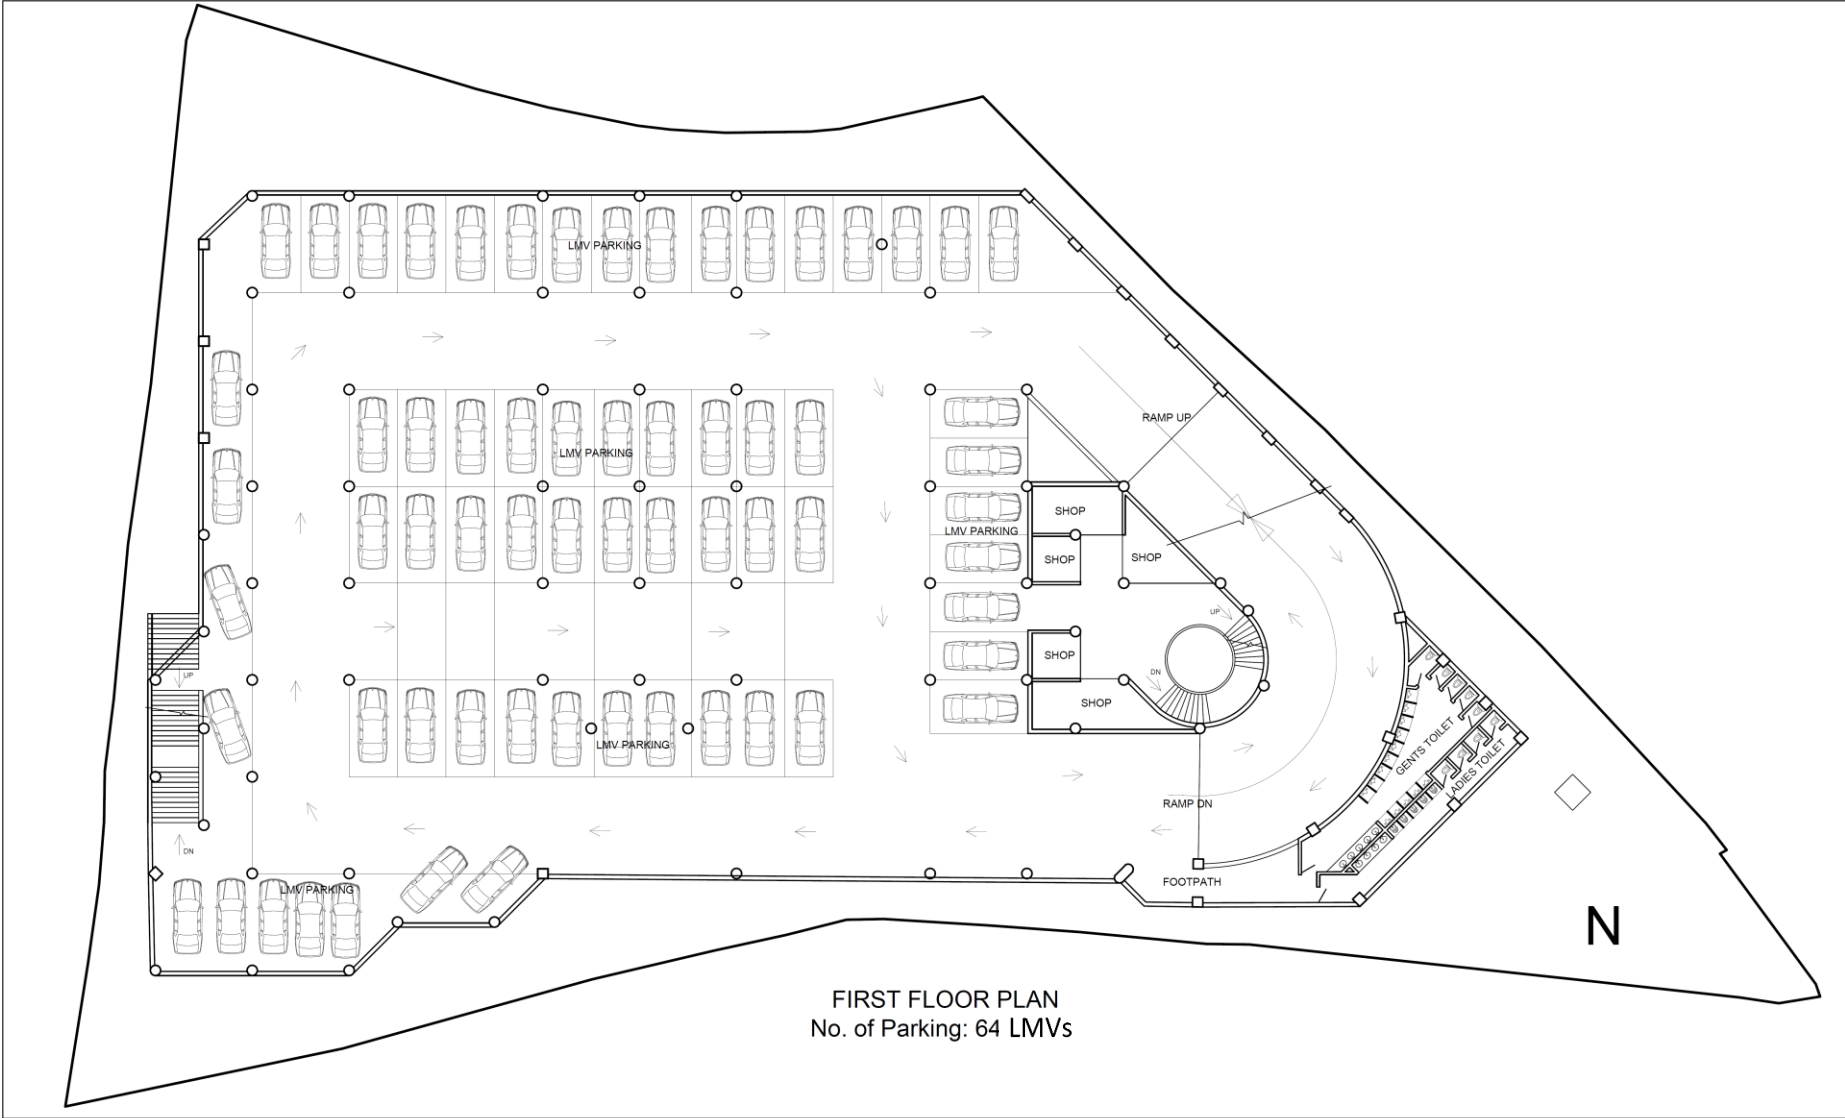


FIRST FLOOR PLAN
No. of Parking: 64 LMVs

DRAWING TITLE: LAYOUT PLAN OF MAWLONG HAT PARKING

FOR TENDER PURPOSE ONLY



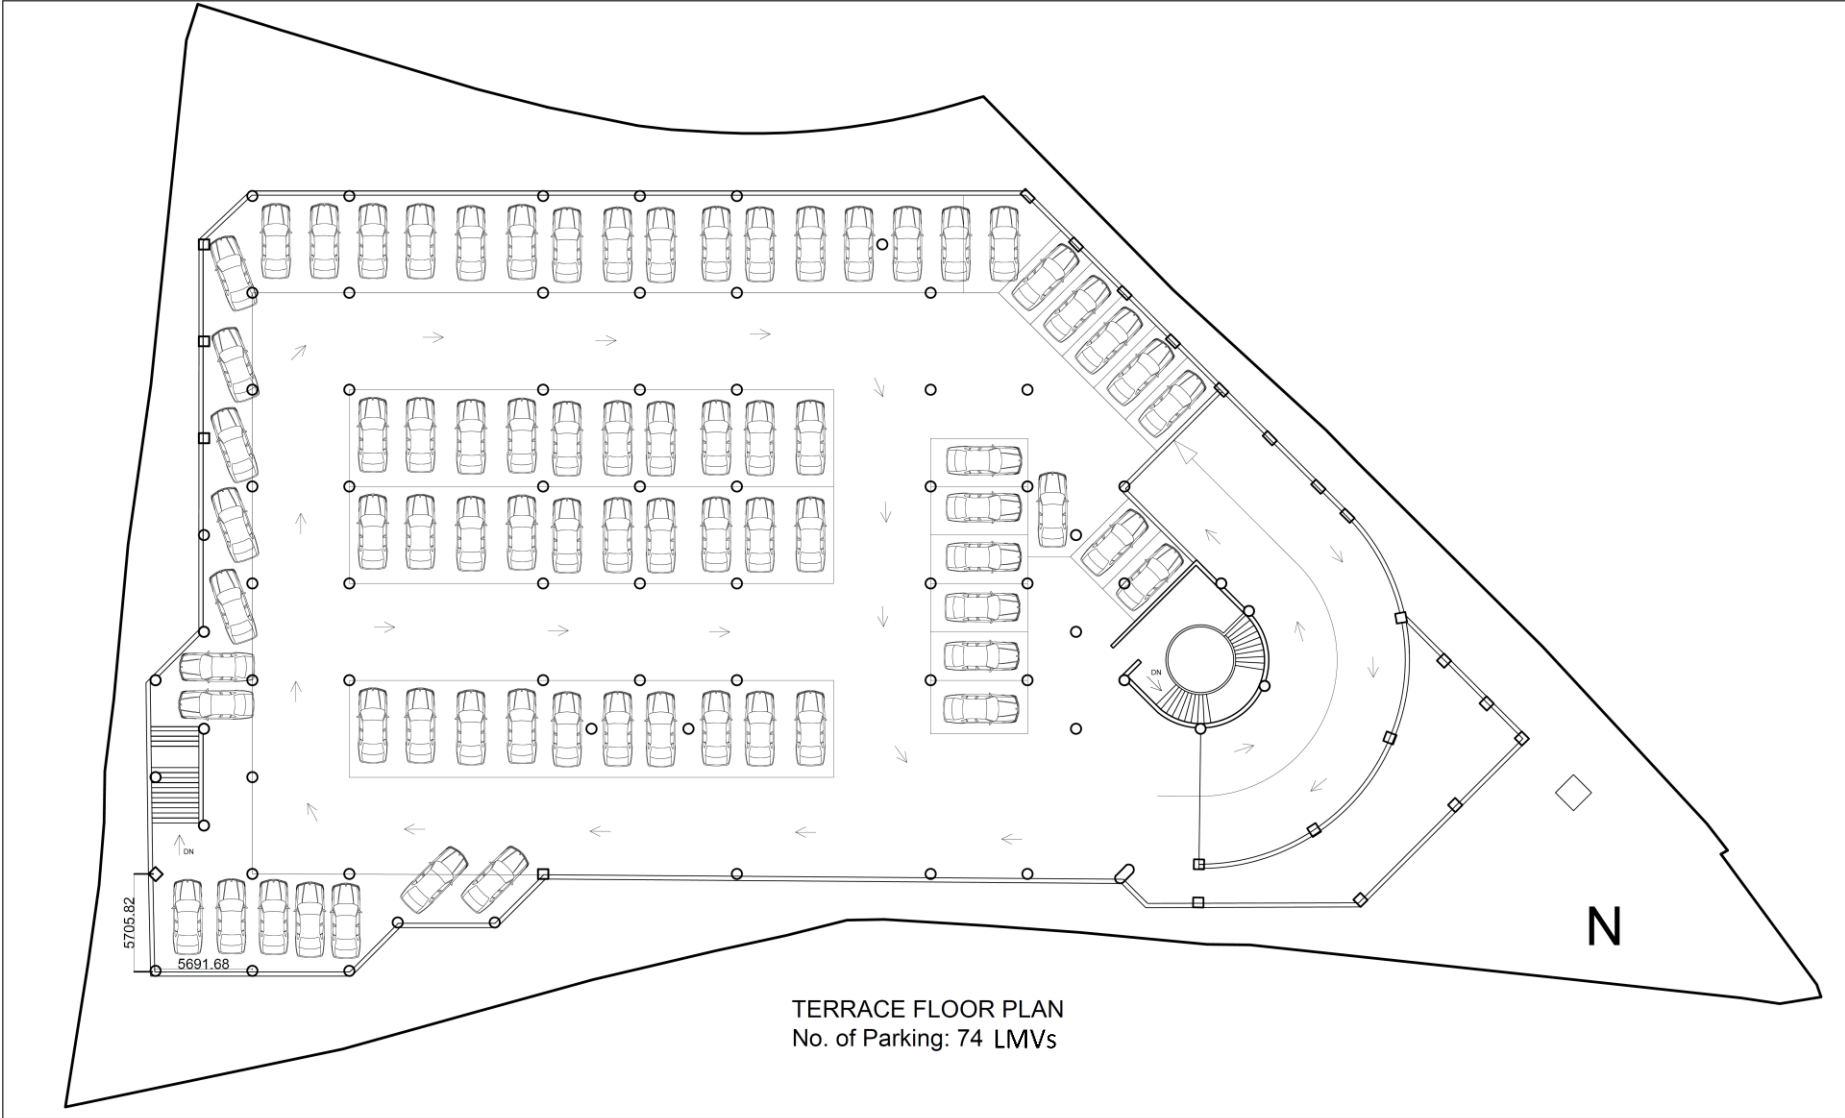


TERRACE FLOOR PLAN
No. of Parking: 74 LMVs

DRAWING TITLE: LAYOUT PLAN OF MAWLONG HAT PARKING

FOR TENDER PURPOSE ONLY




**Drawings
for
Anjalee MLP, Shillong**

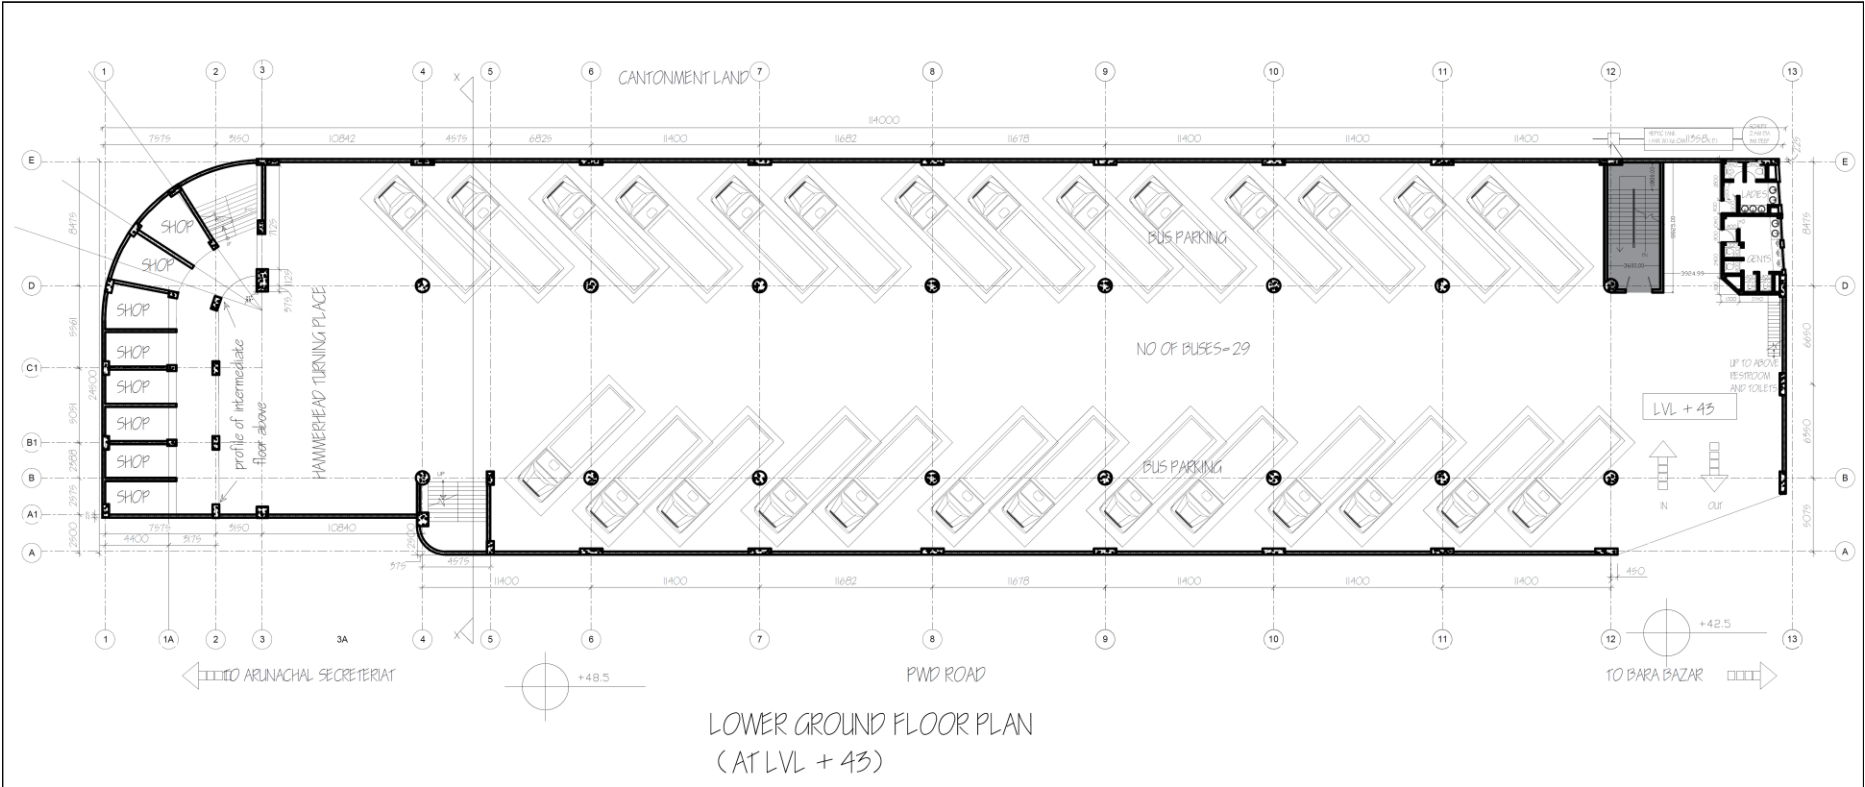

DRAWING TITLE: LAYOUT PLAN OF ANJALEE PARKING

**FOR TENDER
PURPOSE ONLY**




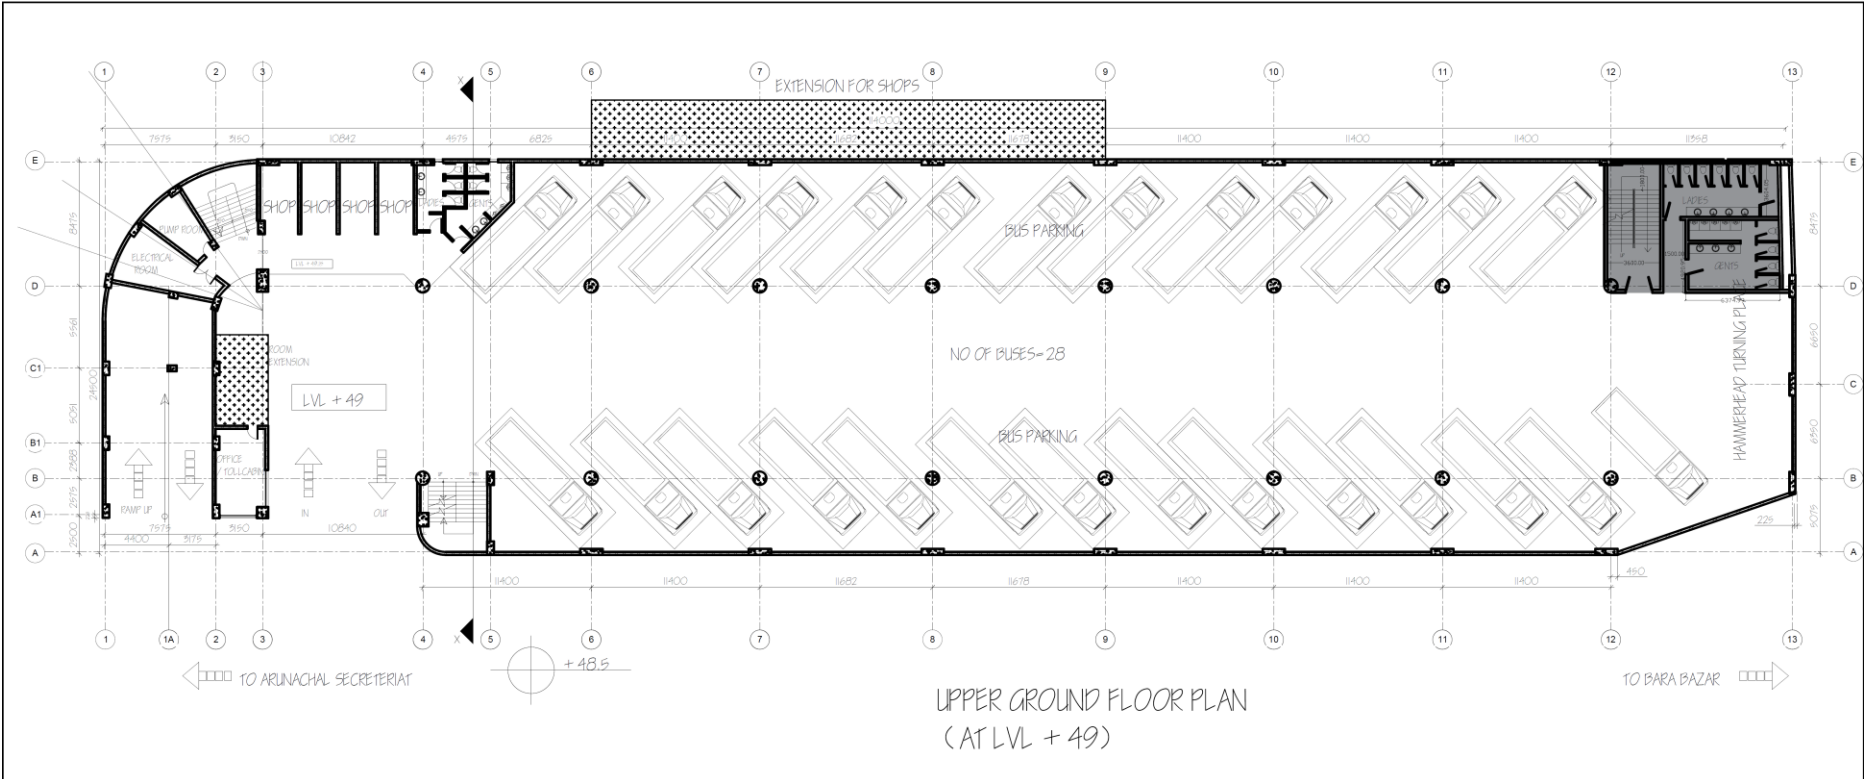

DRAWING TITLE: LAYOUT PLAN OF ANJALEE PARKING

**FOR TENDER
PURPOSE ONLY**



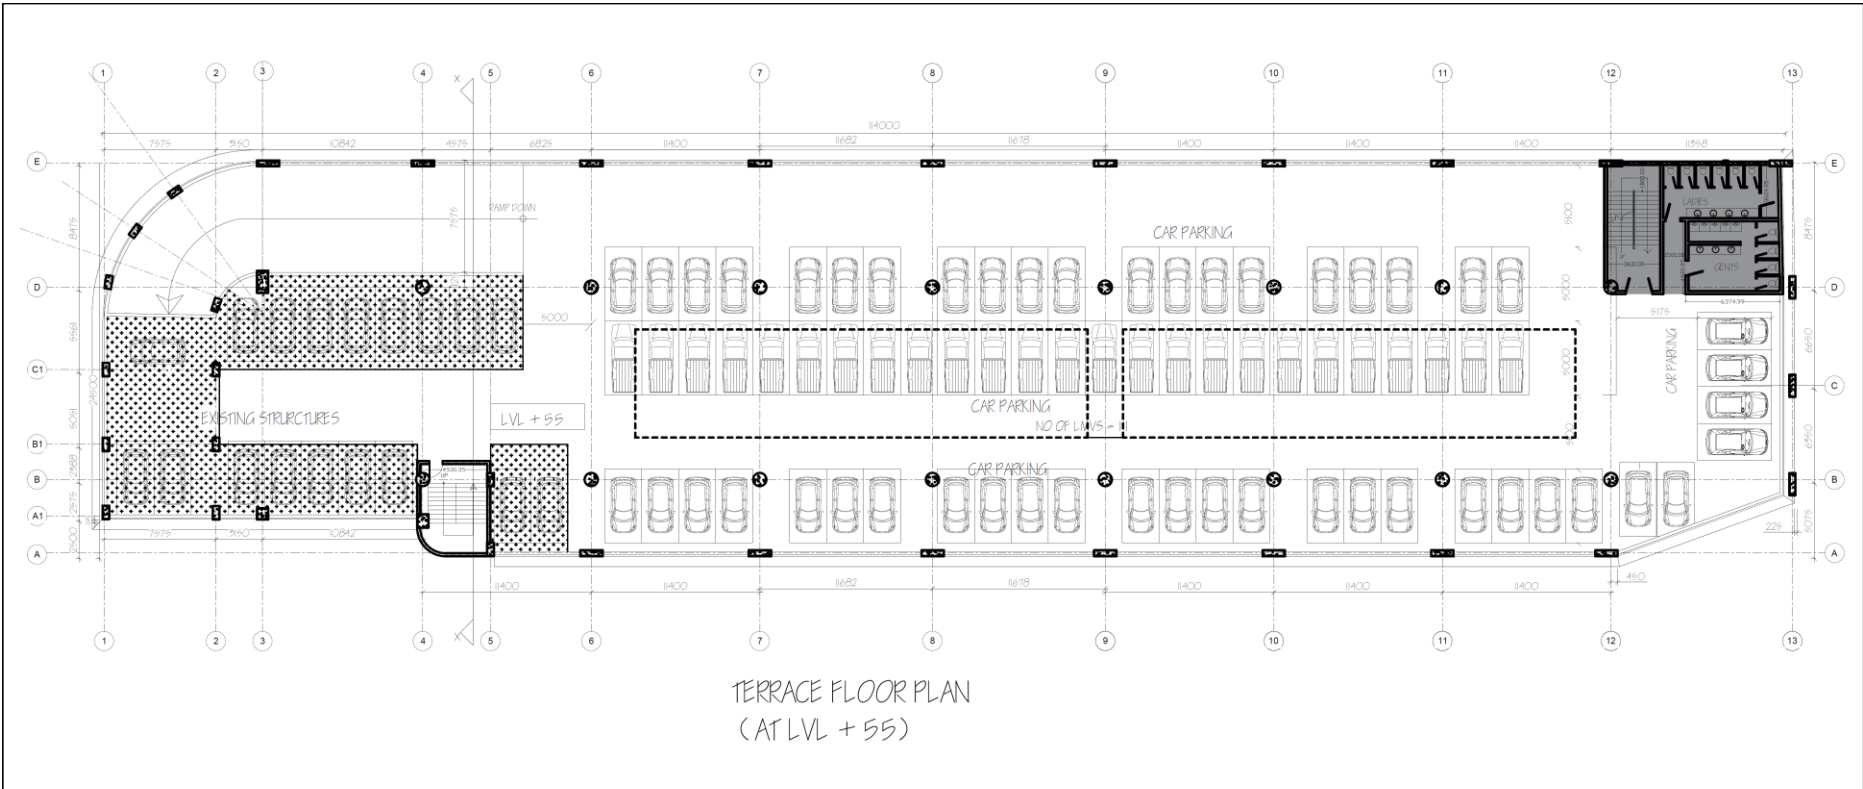

TERRACE FLOOR PLAN
(AT LVL + 55)

DRAWING TITLE: LAYOUT PLAN OF ANJALEE PARKING

**FOR TENDER
PURPOSE ONLY**

